

A04 GROUND FLOOR PLAN
 1 SCALE: 1:150

Revision History

RevID	ChgD	Change Name	Date

Company Title

ARCH LABAY
 2020-03097
 Rabby1@up.edu.ph
 Bacoor City
 Philippines
 1208

High-End Two-Storey Residential Project
 Makati City, Metro Manila
 Philippines
 1208

Drawing Name
Ground Floor


Drawing Status

Modified by _____ Date _____

Checked by _____ Date _____

Drawing Scale
1:150

Layout ID
A04-1 Revision _____

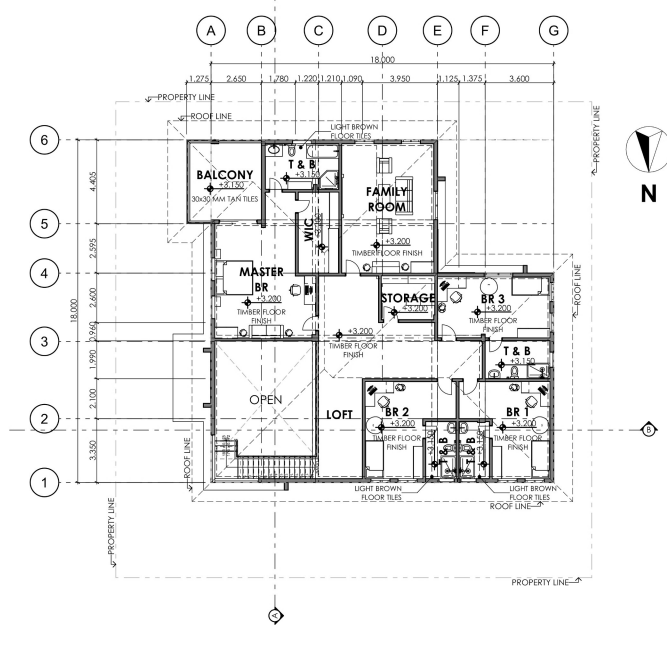

A05 SECOND FLOOR PLAN
 1 SCALE: 1:150

Revision History

RevID	ChgD	Change Name	Date

Company Title

ARCH LABAY
 2020-03097
 Rabby1@up.edu.ph
 Bacoor City
 Philippines
 4102

High-End Two-Storey Residential Project
 Makati City, Metro Manila
 Philippines
 1208

Drawing Name
Second Floor

Drawing Status

Modified by _____ Date _____


Checked by _____ Date _____

Drawing Scale
1:150

Layout ID
A05-1 Revision _____



A07 FRONT ELEVATION
 1 SCALE: 1:150

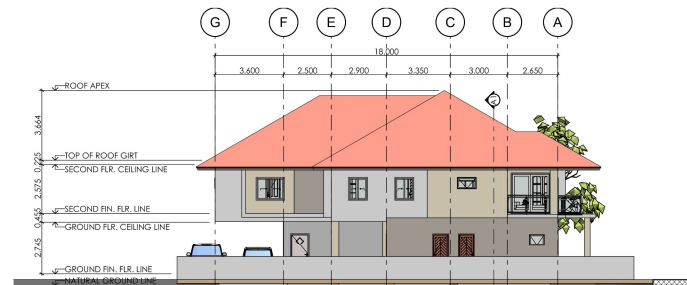

A07 LEFT SIDE ELEVATION
 2 SCALE: 1:150

Revision History

RevID	ChgD	Change Name	Date

Company Title

ARCH LABAY
 2020-03097
 Rabby1@up.edu.ph
 Bacoor City
 Philippines
 4102

High-End Two-Storey Residential Project
 Makati City, Metro Manila
 Philippines
 1208

Drawing Name
Elevations


Drawing Status

Modified by _____ Date _____

Checked by _____ Date _____

Drawing Scale
1:150

Layout ID
A07-1, 2 Revision _____

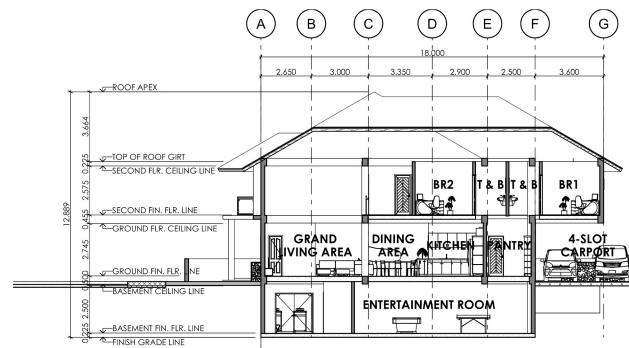

A10 LONGITUDINAL SECTION
 1 SCALE: 1:150

Revision History

RevID	ChgD	Change Name	Date

Company Title

ARCH LABAY
 2020-03097
 Rabby1@up.edu.ph
 Bacoor City
 Philippines
 4102

High-End Two-Storey Residential Project
 Makati City, Metro Manila
 Philippines
 1208

Drawing Name
Longitudinal Section

Drawing Status

Modified by _____ Date _____

Checked by _____ Date _____

Drawing Scale
1:150

Layout ID
A10-1 Revision _____