


COURSE
PORTFOLIO

- High-End Two-Storey
- Residential Project


SHEKINAH
SUELTO
2020-01034

ARCH 5
THWX

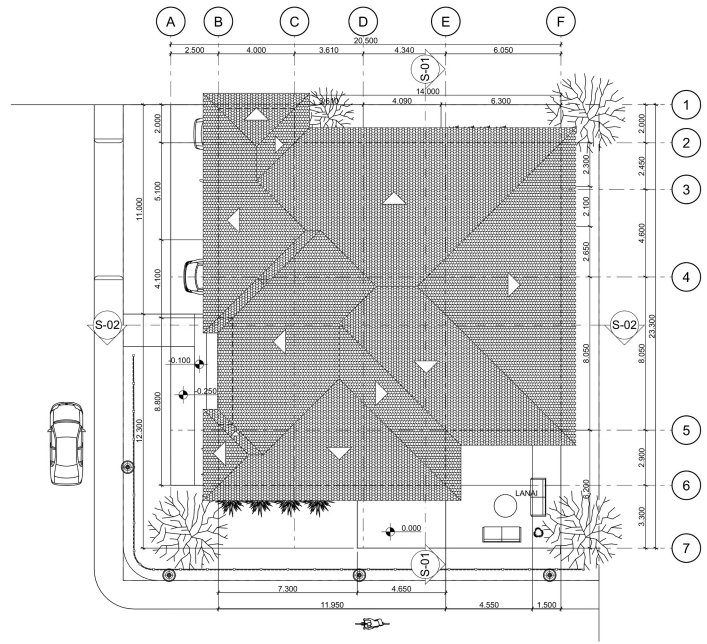


A01-1 SITE DEVELOPMENT PLAN 1:150

Shekinah C. Suelto	
2020-01034 II - BS Architecture College of Architecture University of the Philippines - Diliman	
High-End Two-Storey Residential Project	
Makati City, Metro Manila Philippines	
COURSE PORTFOLIO	
Drawing Name SIDE DEVELOPMENT PLAN	
Submitted to and checked by Arch. Karen Therese Lopez	Date
Drawing Scale 1:150	
Layout ID A01-1	

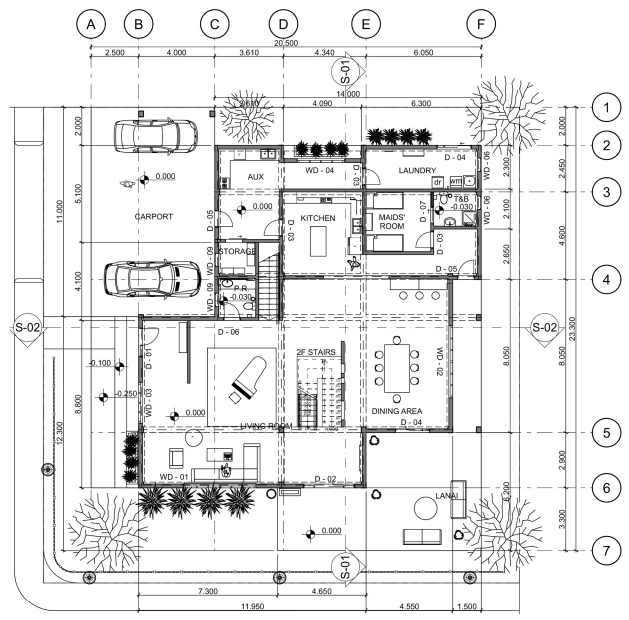


A01-3 GROUND FLOOR PLAN 1:150

Shekinah C. Suelto	
2020-01034 II - BS Architecture College of Architecture University of the Philippines - Diliman	
High-End Two-Storey Residential Project	
Makati City, Metro Manila Philippines	
COURSE PORTFOLIO	
Drawing Name GROUND FLOOR PLAN	
Submitted to and checked by Arch. Karen Therese Lopez	Date
Drawing Scale 1:150	
Layout ID A01-3	

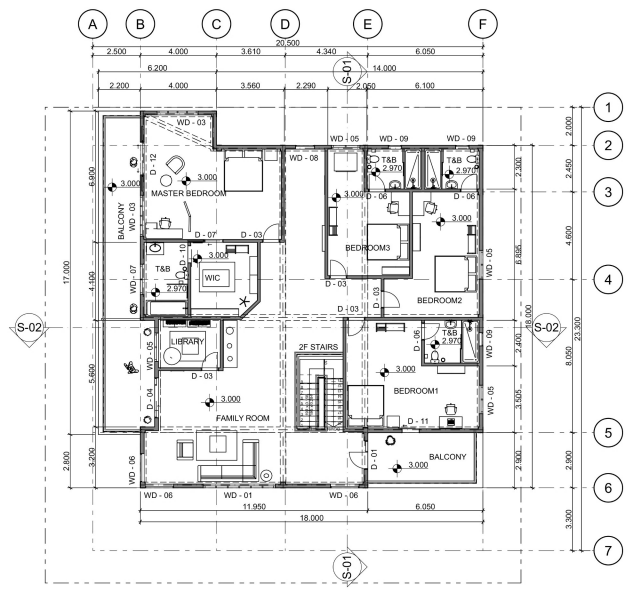


A01-4 SECOND FLOOR PLAN 1:150


Shekinah C. Suelto	
2020-01034 II - BS Architecture College of Architecture University of the Philippines - Diliman	
High-End Two-Storey Residential Project	
Makati City, Metro Manila Philippines	
COURSE PORTFOLIO	
Drawing Name SECOND FLOOR PLAN	
Submitted to and checked by Arch. Karen Therese Lopez	Date
Drawing Scale 1:150	
Layout ID A01-4	

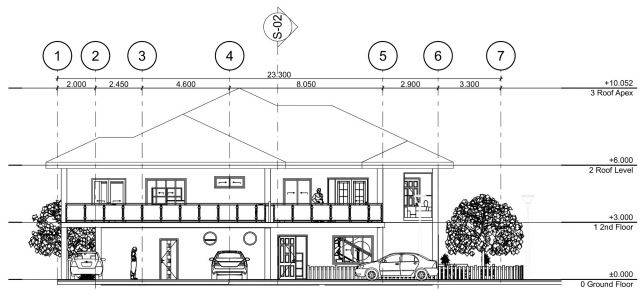


A02-1A FRONT ELEVATION 1:150

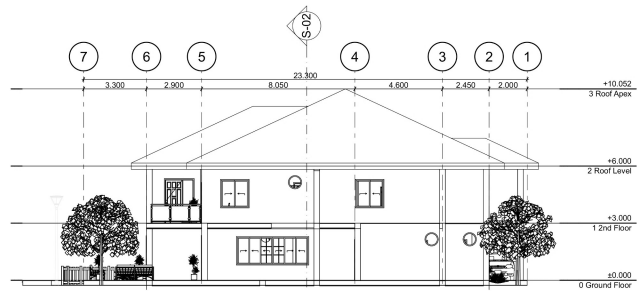


A02-1B REAR ELEVATION 1:150

 

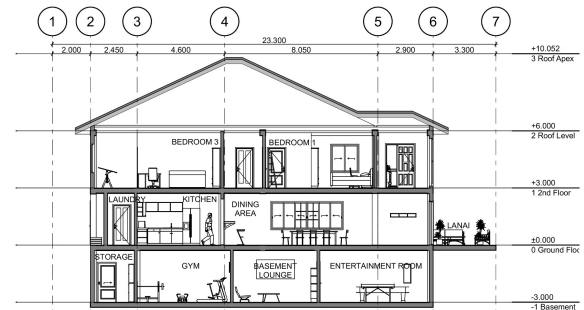Shekinah C. Suelto
 2020-01034
 II - BS Architecture
 College of Architecture
 University of the Philippines - Dilman
High-End Two-Storey Residential Project
 Makati City, Metro Manila
 Philippines
COURSE PORTFOLIO
 Drawing Name
FRONT AND REAR ELEVATION
 Submitted to and checked by
 Arch. Karen Therese Lopez Date
 Drawing Scale
1:150
 Layout ID
A02-1

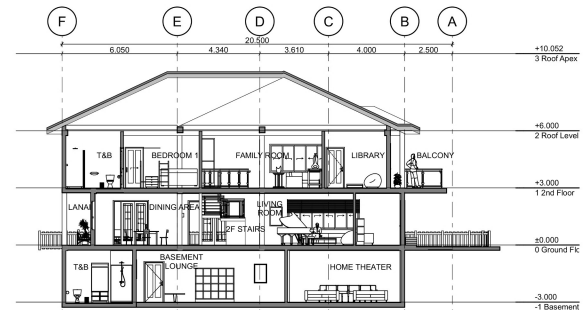

A03-1 LONGITUDINAL SECTION 1:150




A03-2 CROSS SECTION 1:150


Shekinah C. Suelto
 2020-01034
 II - BS Architecture
 College of Architecture
 University of the Philippines - Dilman
High-End Two-Storey Residential Project
 Makati City, Metro Manila
 Philippines
COURSE PORTFOLIO
 Drawing Name
SECTIONS
 Submitted to and checked by
 Arch. Karen Therese Lopez Date
 Drawing Scale
1:150
 Layout ID
A03




A04-1 EXTERIOR PERSPECTIVES NTS


Shekinah C. Suelto
 2020-01034
 II - BS Architecture
 College of Architecture
 University of the Philippines - Dilman
High-End Two-Storey Residential Project
 Makati City, Metro Manila
 Philippines
COURSE PORTFOLIO
 Drawing Name
EXTERIOR PERSPECTIVES
 Submitted to and checked by
 Arch. Karen Therese Lopez Date
 Drawing Scale
1:4, NTS 32
 Layout ID
A04-1



A04-2 INTERIOR PERSPECTIVES NTS


Shekinah C. Suelto
 2020-01034
 II - BS Architecture
 College of Architecture
 University of the Philippines - Dilman
High-End Two-Storey Residential Project
 Makati City, Metro Manila
 Philippines
COURSE PORTFOLIO
 Drawing Name
INTERIOR PERSPECTIVES
 Submitted to and checked by
 Arch. Karen Therese Lopez Date
 Drawing Scale
NTS
 Layout ID
A04-2