


EXERCISE 6:  
SITE DEVELOPMENT  
PLAN RENDERING

VINCENT ANGELO P. MAMANGUN

ARCH 3 - THBCDEG

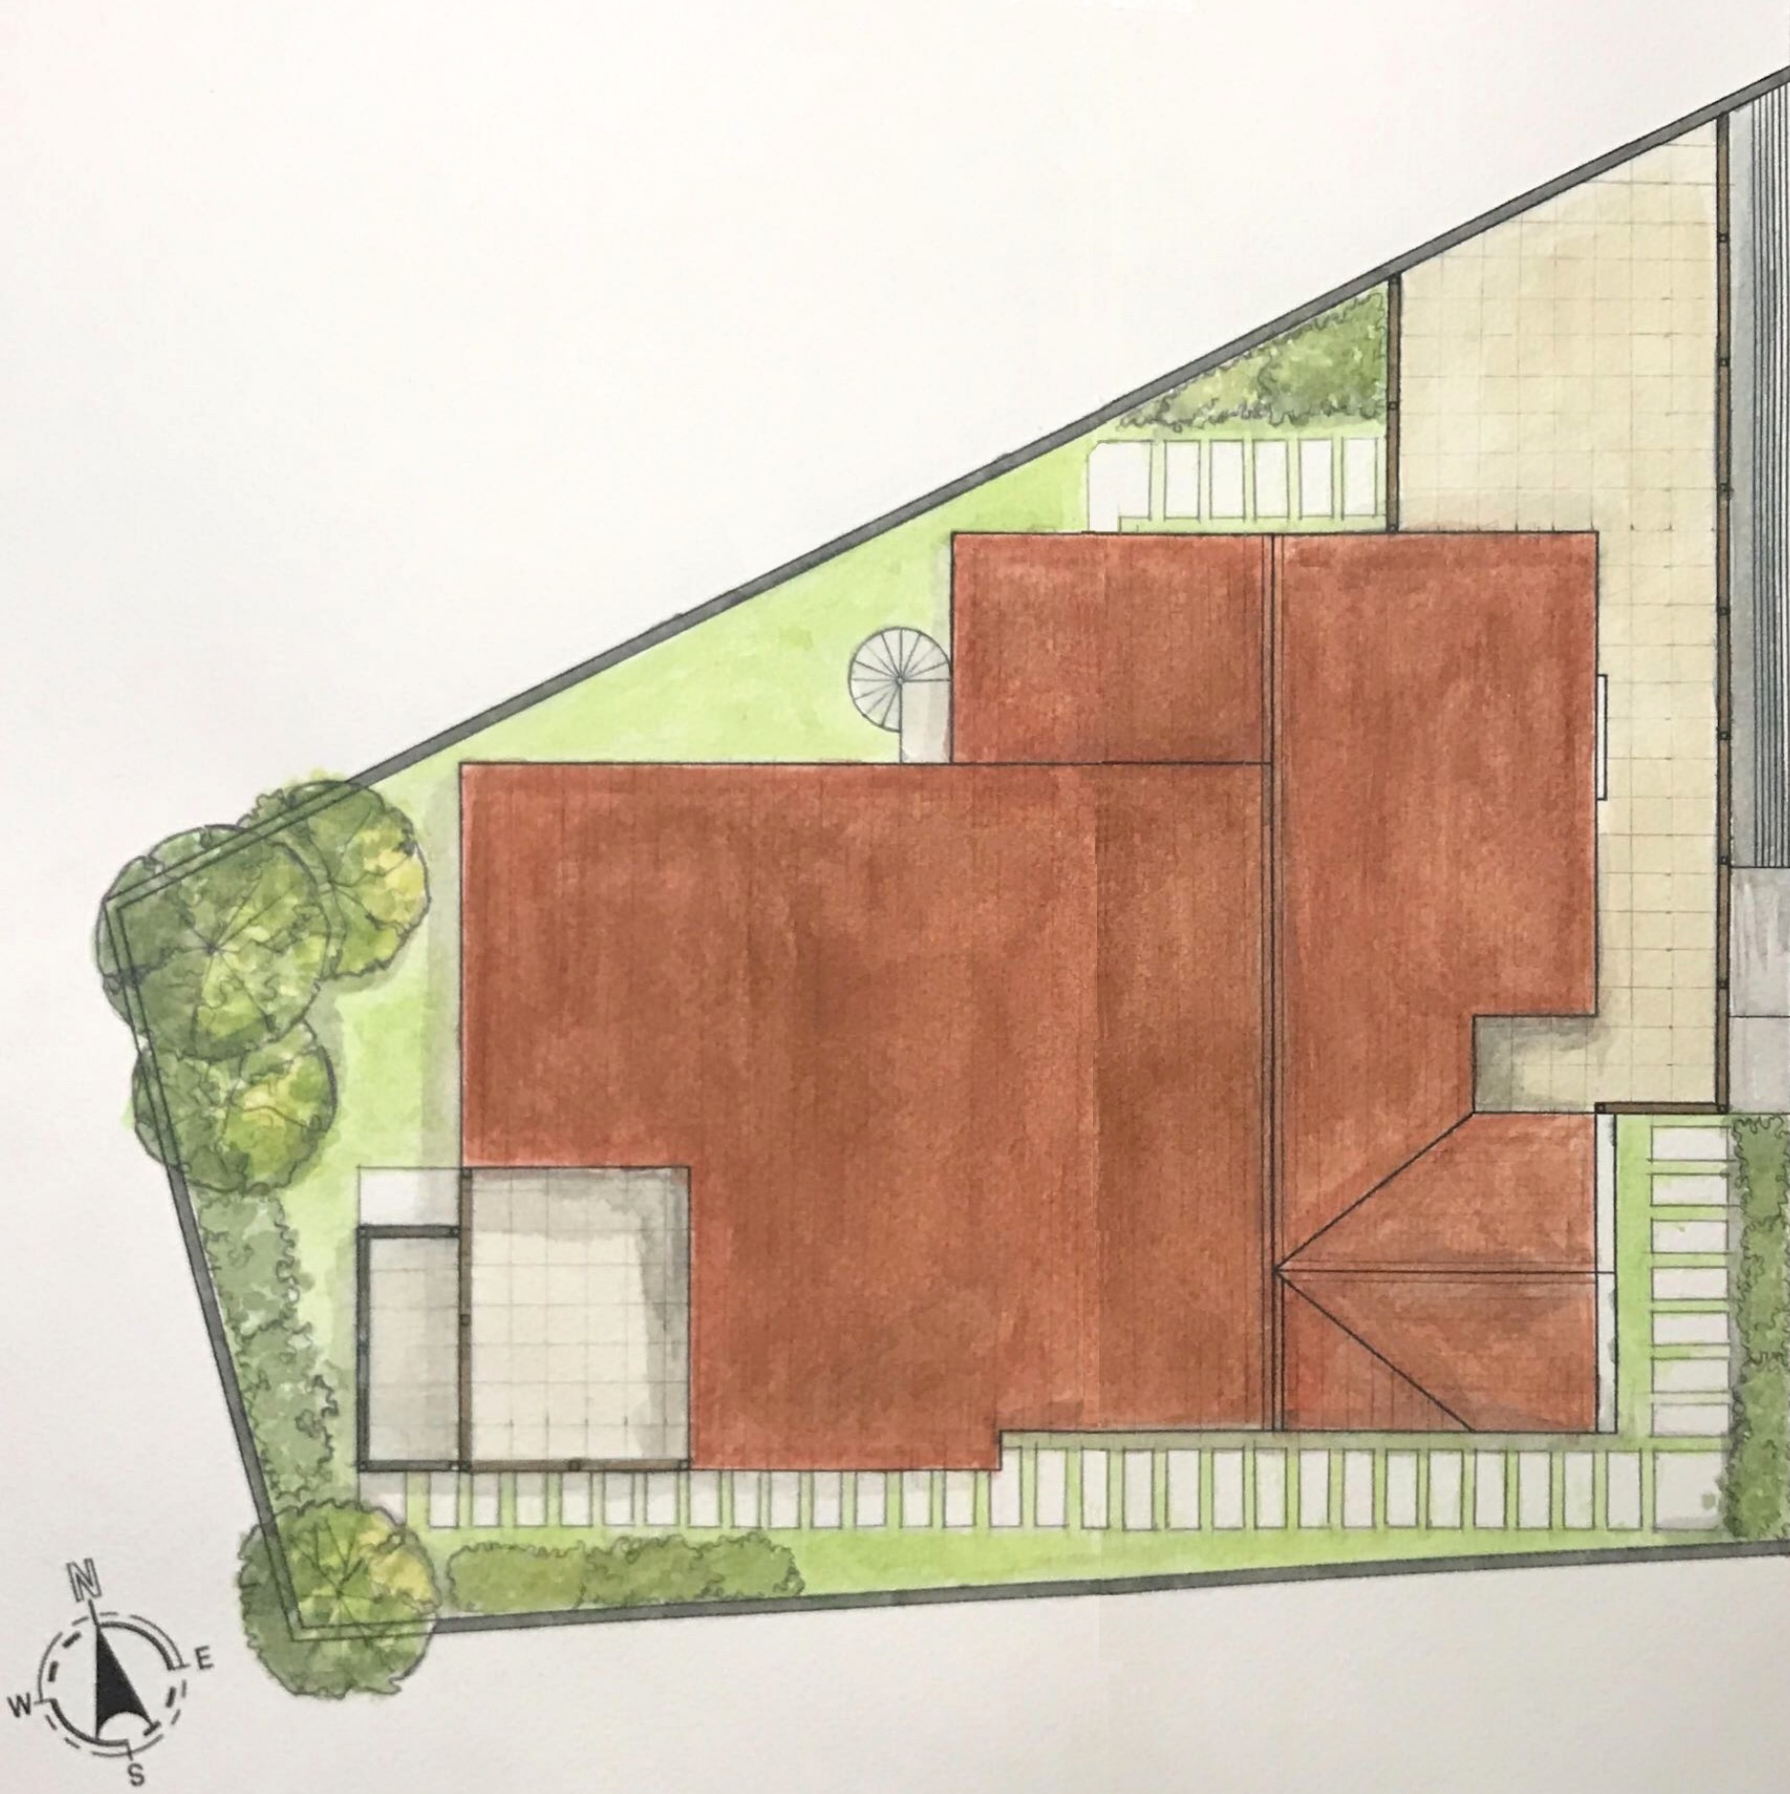

○ SITE DEVELOPMENT PLAN  
SCALE 1:100 M.



○ SITE DEVELOPMENT PLAN  
SCALE 1:100 M.

# EXERCISE 7: FLOOR PLAN RENDERING

VINCENT ANGELO P. MAMANGUN

ARCH 3 - THBCDEG



GROUND FLOOR PLAN

SCALE 1:100 M.



GROUND FLOOR PLAN  
SCALE 1:100 M.

EXERCISE 8:  
ELEVATIONS AND SECTIONS  
RENDERING

VINCENT ANGELO P. MAMANGUN

ARCH 3 - THBCDEG



**FRONT ELEVATION**

SCALE 1:100 M.





**RIGHT SIDE ELEVATION**

SCALE 1:100 M.



**CROSS SECTION**

SCALE 1:100 M.

EXERCISE 9:  
PHOTOMONTAGE AND  
OVERLAYING PERSPECTIVE  
TECHNIQUES/ DIGITAL  
ENHANCING

VINCENT ANGELO P. MAMANGUN

ARCH 3 - THBCDEG

